


- Base Alignment CL
- Permanent ROW
- Temporary ROW
- Revised Alignment**
- Bench
- Low Flow Channel
- Diversion Channel Bottom
- Side Slope
- Top of Excavated Material Berm

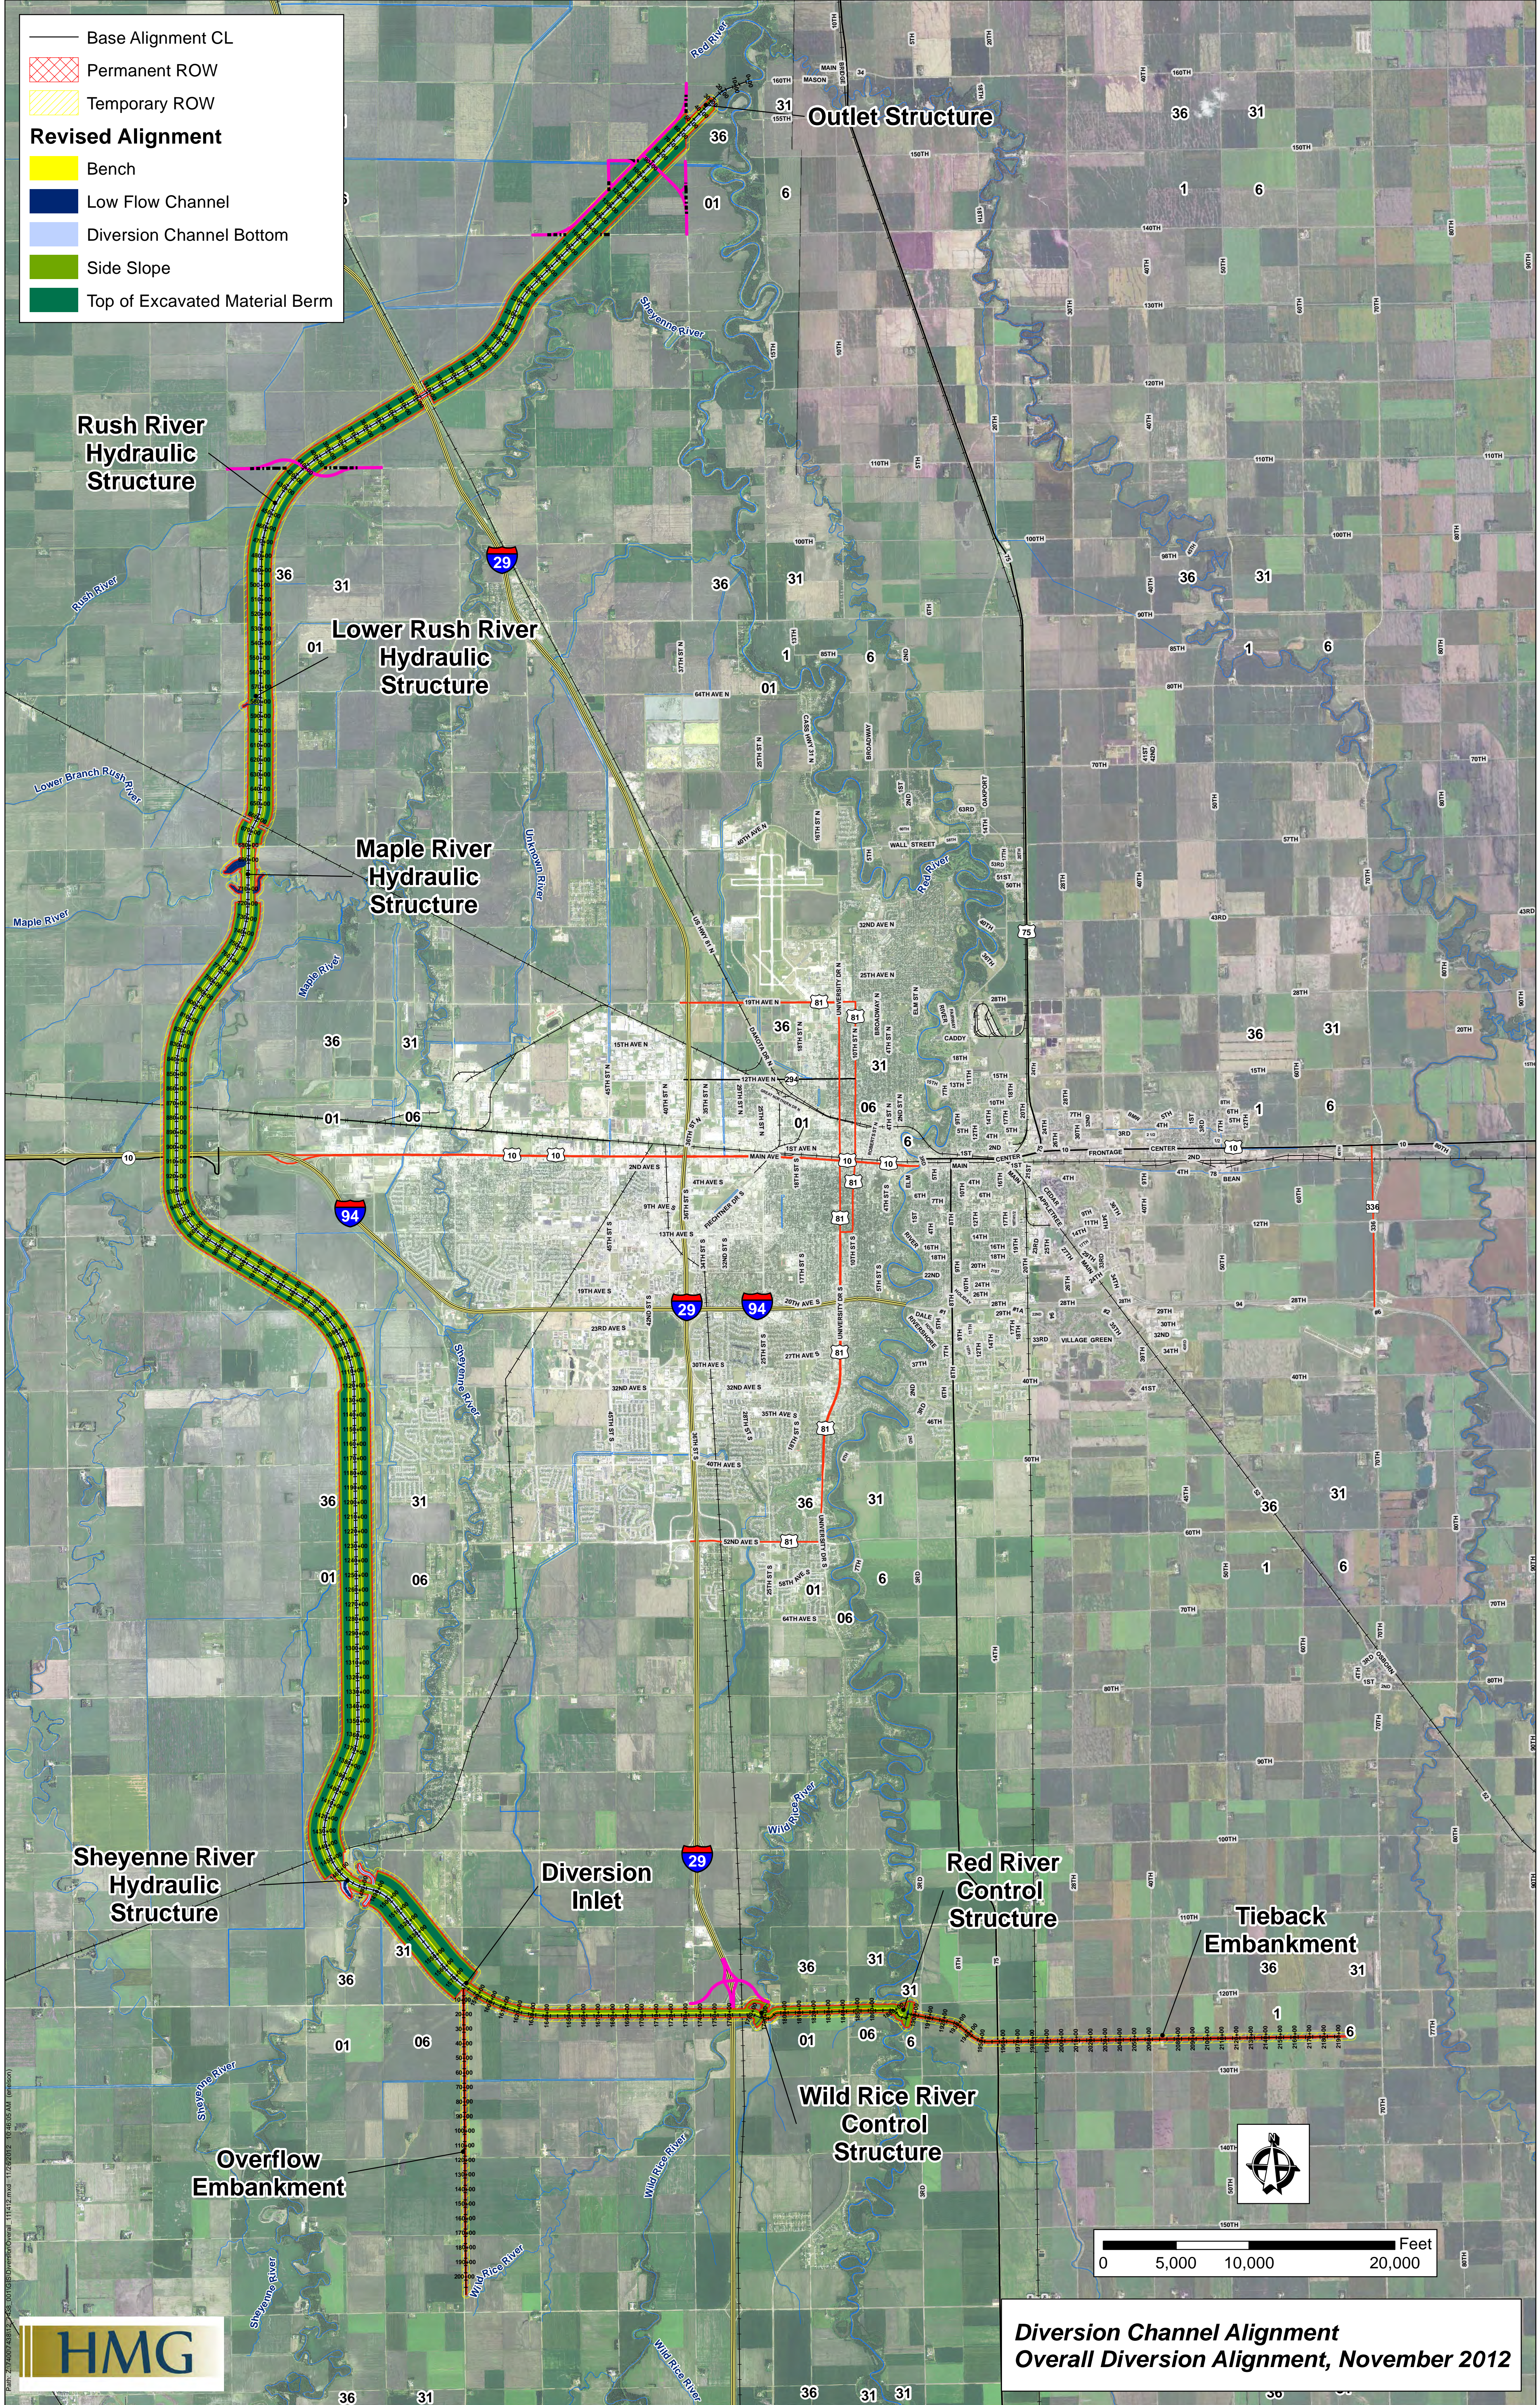

Rush River Hydraulic Structure

Lower Rush River Hydraulic Structure

Maple River Hydraulic Structure

Sheyenne River Hydraulic Structure

Diversion Inlet


Red River Control Structure

Tieback Embankment

Wild Rice River Control Structure

Overflow Embankment

Outlet Structure

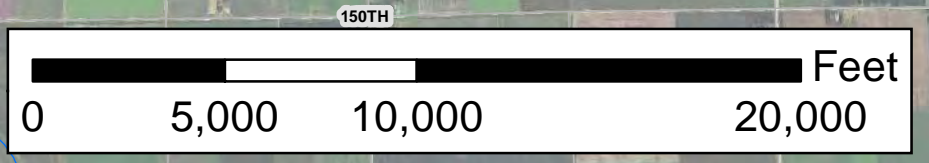

**Diversion Channel Alignment
Overall Diversion Alignment, November 2012**



Path: Z:\4000\4381\12-48_001\GIS\DiversionChannel_111472.mxd 11/22/2012 10:40:05 AM (emission)